


Story	Room	Measured Area
Site		
D01	Duplex Block	333.17 m <sup>2</sup>
D02	Duplex Block	333.17 m <sup>2</sup>
D03	Duplex Block	332.22 m <sup>2</sup>
D04	Duplex Block	316.74 m <sup>2</sup>
D05	Duplex Block	320.18 m <sup>2</sup>
D06	Duplex Block	322.42 m <sup>2</sup>
D07	Duplex Block	335.04 m <sup>2</sup>
D08	Duplex Block	328.73 m <sup>2</sup>
D09	Duplex Block	336.69 m <sup>2</sup>
D10	Duplex Block	306.00 m <sup>2</sup>
D11	Duplex Block	306.00 m <sup>2</sup>
D12	Duplex Block	306.00 m <sup>2</sup>
D13	Duplex Block	308.84 m <sup>2</sup>
D14	Duplex Block	331.97 m <sup>2</sup>
D15	Duplex Block	328.77 m <sup>2</sup>
D16	Duplex Block	331.54 m <sup>2</sup>
D17	Duplex Block	322.80 m <sup>2</sup>
D18	Duplex Block	328.71 m <sup>2</sup>
D19	Duplex Block	331.54 m <sup>2</sup>
D20	Duplex Block	321.47 m <sup>2</sup>
D21	Duplex Block	333.54 m <sup>2</sup>
D22	Duplex Block	322.23 m <sup>2</sup>
D23	Duplex Block	341.01 m <sup>2</sup>
L01	Large Block	1,967.30 m <sup>2</sup>
L02	Large Block	872.32 m <sup>2</sup>
L03	Large Block	977.14 m <sup>2</sup>
L04	Large Block	972.17 m <sup>2</sup>
L05	Large Block	894.09 m <sup>2</sup>
L06	Large Block	879.83 m <sup>2</sup>
L07	Large Block	821.46 m <sup>2</sup>
L08	Large Block	922.56 m <sup>2</sup>
L09	Large Block	830.30 m <sup>2</sup>
L10	Large Block	869.71 m <sup>2</sup>
L11	Large Block	1,022.97 m <sup>2</sup>
L12	Large Block	990.39 m <sup>2</sup>
L13	Large Block	827.21 m <sup>2</sup>
L14	Large Block	816.65 m <sup>2</sup>
L15	Large Block	963.26 m <sup>2</sup>
L16	Large Block	2,750.66 m <sup>2</sup>
L17	Large Block	2,882.53 m <sup>2</sup>
L18	Large Block	2,391.03 m <sup>2</sup>
L20	Large Block	1,991.20 m <sup>2</sup>
L21	Large Block	2,035.59 m <sup>2</sup>
L22	Large Block	1,962.49 m <sup>2</sup>
L23	Large Block	1,995.14 m <sup>2</sup>
L24	Large Block	1,998.73 m <sup>2</sup>
L25	Large Block	2,826.22 m <sup>2</sup>
L26	Large Block	1,956.06 m <sup>2</sup>
L27	Large Block	1,824.69 m <sup>2</sup>
L28	Large Block	1,701.49 m <sup>2</sup>
L29	Large Block	1,725.26 m <sup>2</sup>
L30	Large Block	2,872.15 m <sup>2</sup>
L31	Large Block	2,036.03 m <sup>2</sup>
L32	Large Block	1,838.81 m <sup>2</sup>
L33	Large Block	1,416.15 m <sup>2</sup>
L34	Large Block	2,274.04 m <sup>2</sup>
L35	Large Block	1,827.04 m <sup>2</sup>
L36	Large Block	1,820.47 m <sup>2</sup>
L37	Large Block	2,215.53 m <sup>2</sup>
M01	Medium Block	782.48 m <sup>2</sup>
M02	Medium Block	781.50 m <sup>2</sup>
M03	Medium Block	819.24 m <sup>2</sup>
M04	Medium Block	768.98 m <sup>2</sup>
M05	Medium Block	799.24 m <sup>2</sup>
M06	Medium Block	786.97 m <sup>2</sup>
M07	Medium Block	997.10 m <sup>2</sup>
M08	Medium Block	847.24 m <sup>2</sup>
M09	Medium Block	777.36 m <sup>2</sup>
M10	Medium Block	782.38 m <sup>2</sup>
M11	Medium Block	747.87 m <sup>2</sup>
M12	Medium Block	744.59 m <sup>2</sup>
M13	Medium Block	868.59 m <sup>2</sup>
M14	Medium Block	837.18 m <sup>2</sup>
M15	Medium Block	848.16 m <sup>2</sup>
M16	Medium Block	900.06 m <sup>2</sup>
M17	Medium Block	870.79 m <sup>2</sup>
M18	Medium Block	852.55 m <sup>2</sup>
M19	Medium Block	767.77 m <sup>2</sup>
M20	Medium Block	817.92 m <sup>2</sup>
M21	Medium Block	815.36 m <sup>2</sup>
M22	Medium Block	819.27 m <sup>2</sup>
M23	Medium Block	847.71 m <sup>2</sup>
M24	Medium Block	849.34 m <sup>2</sup>
M25	Medium Block	841.85 m <sup>2</sup>
M26	Medium Block	855.46 m <sup>2</sup>
M27	Medium Block	795.10 m <sup>2</sup>
M28	Medium Block	720.09 m <sup>2</sup>
M29	Medium Block	734.09 m <sup>2</sup>
M30	Medium Block	714.60 m <sup>2</sup>
M31	Medium Block	872.57 m <sup>2</sup>
S01	Small Block	448.26 m <sup>2</sup>
S02	Small Block	448.26 m <sup>2</sup>
S03	Small Block	448.26 m <sup>2</sup>
S04	Small Block	448.26 m <sup>2</sup>
S05	Small Block	450.42 m <sup>2</sup>
S06	Small Block	451.39 m <sup>2</sup>
S07	Small Block	449.54 m <sup>2</sup>
S08	Small Block	449.50 m <sup>2</sup>
S09	Small Block	450.00 m <sup>2</sup>
S10	Small Block	450.03 m <sup>2</sup>
S11	Small Block	450.23 m <sup>2</sup>
S12	Small Block	450.22 m <sup>2</sup>
S13	Small Block	449.99 m <sup>2</sup>
S14	Small Block	494.07 m <sup>2</sup>
S16	Small Block	450.05 m <sup>2</sup>
S17	Small Block	450.23 m <sup>2</sup>
S18	Small Block	451.54 m <sup>2</sup>
S19	Small Block	456.41 m <sup>2</sup>
S20	Small Block	451.54 m <sup>2</sup>
S21	Small Block	451.29 m <sup>2</sup>
S22	Small Block	452.37 m <sup>2</sup>
S23	Small Block	453.16 m <sup>2</sup>
S24	Small Block	450.32 m <sup>2</sup>
S25	Small Block	451.41 m <sup>2</sup>
S26	Small Block	451.10 m <sup>2</sup>
S27	Small Block	450.00 m <sup>2</sup>
S28	Small Block	452.20 m <sup>2</sup>
Site	total	103,918.1 m <sup>2</sup>

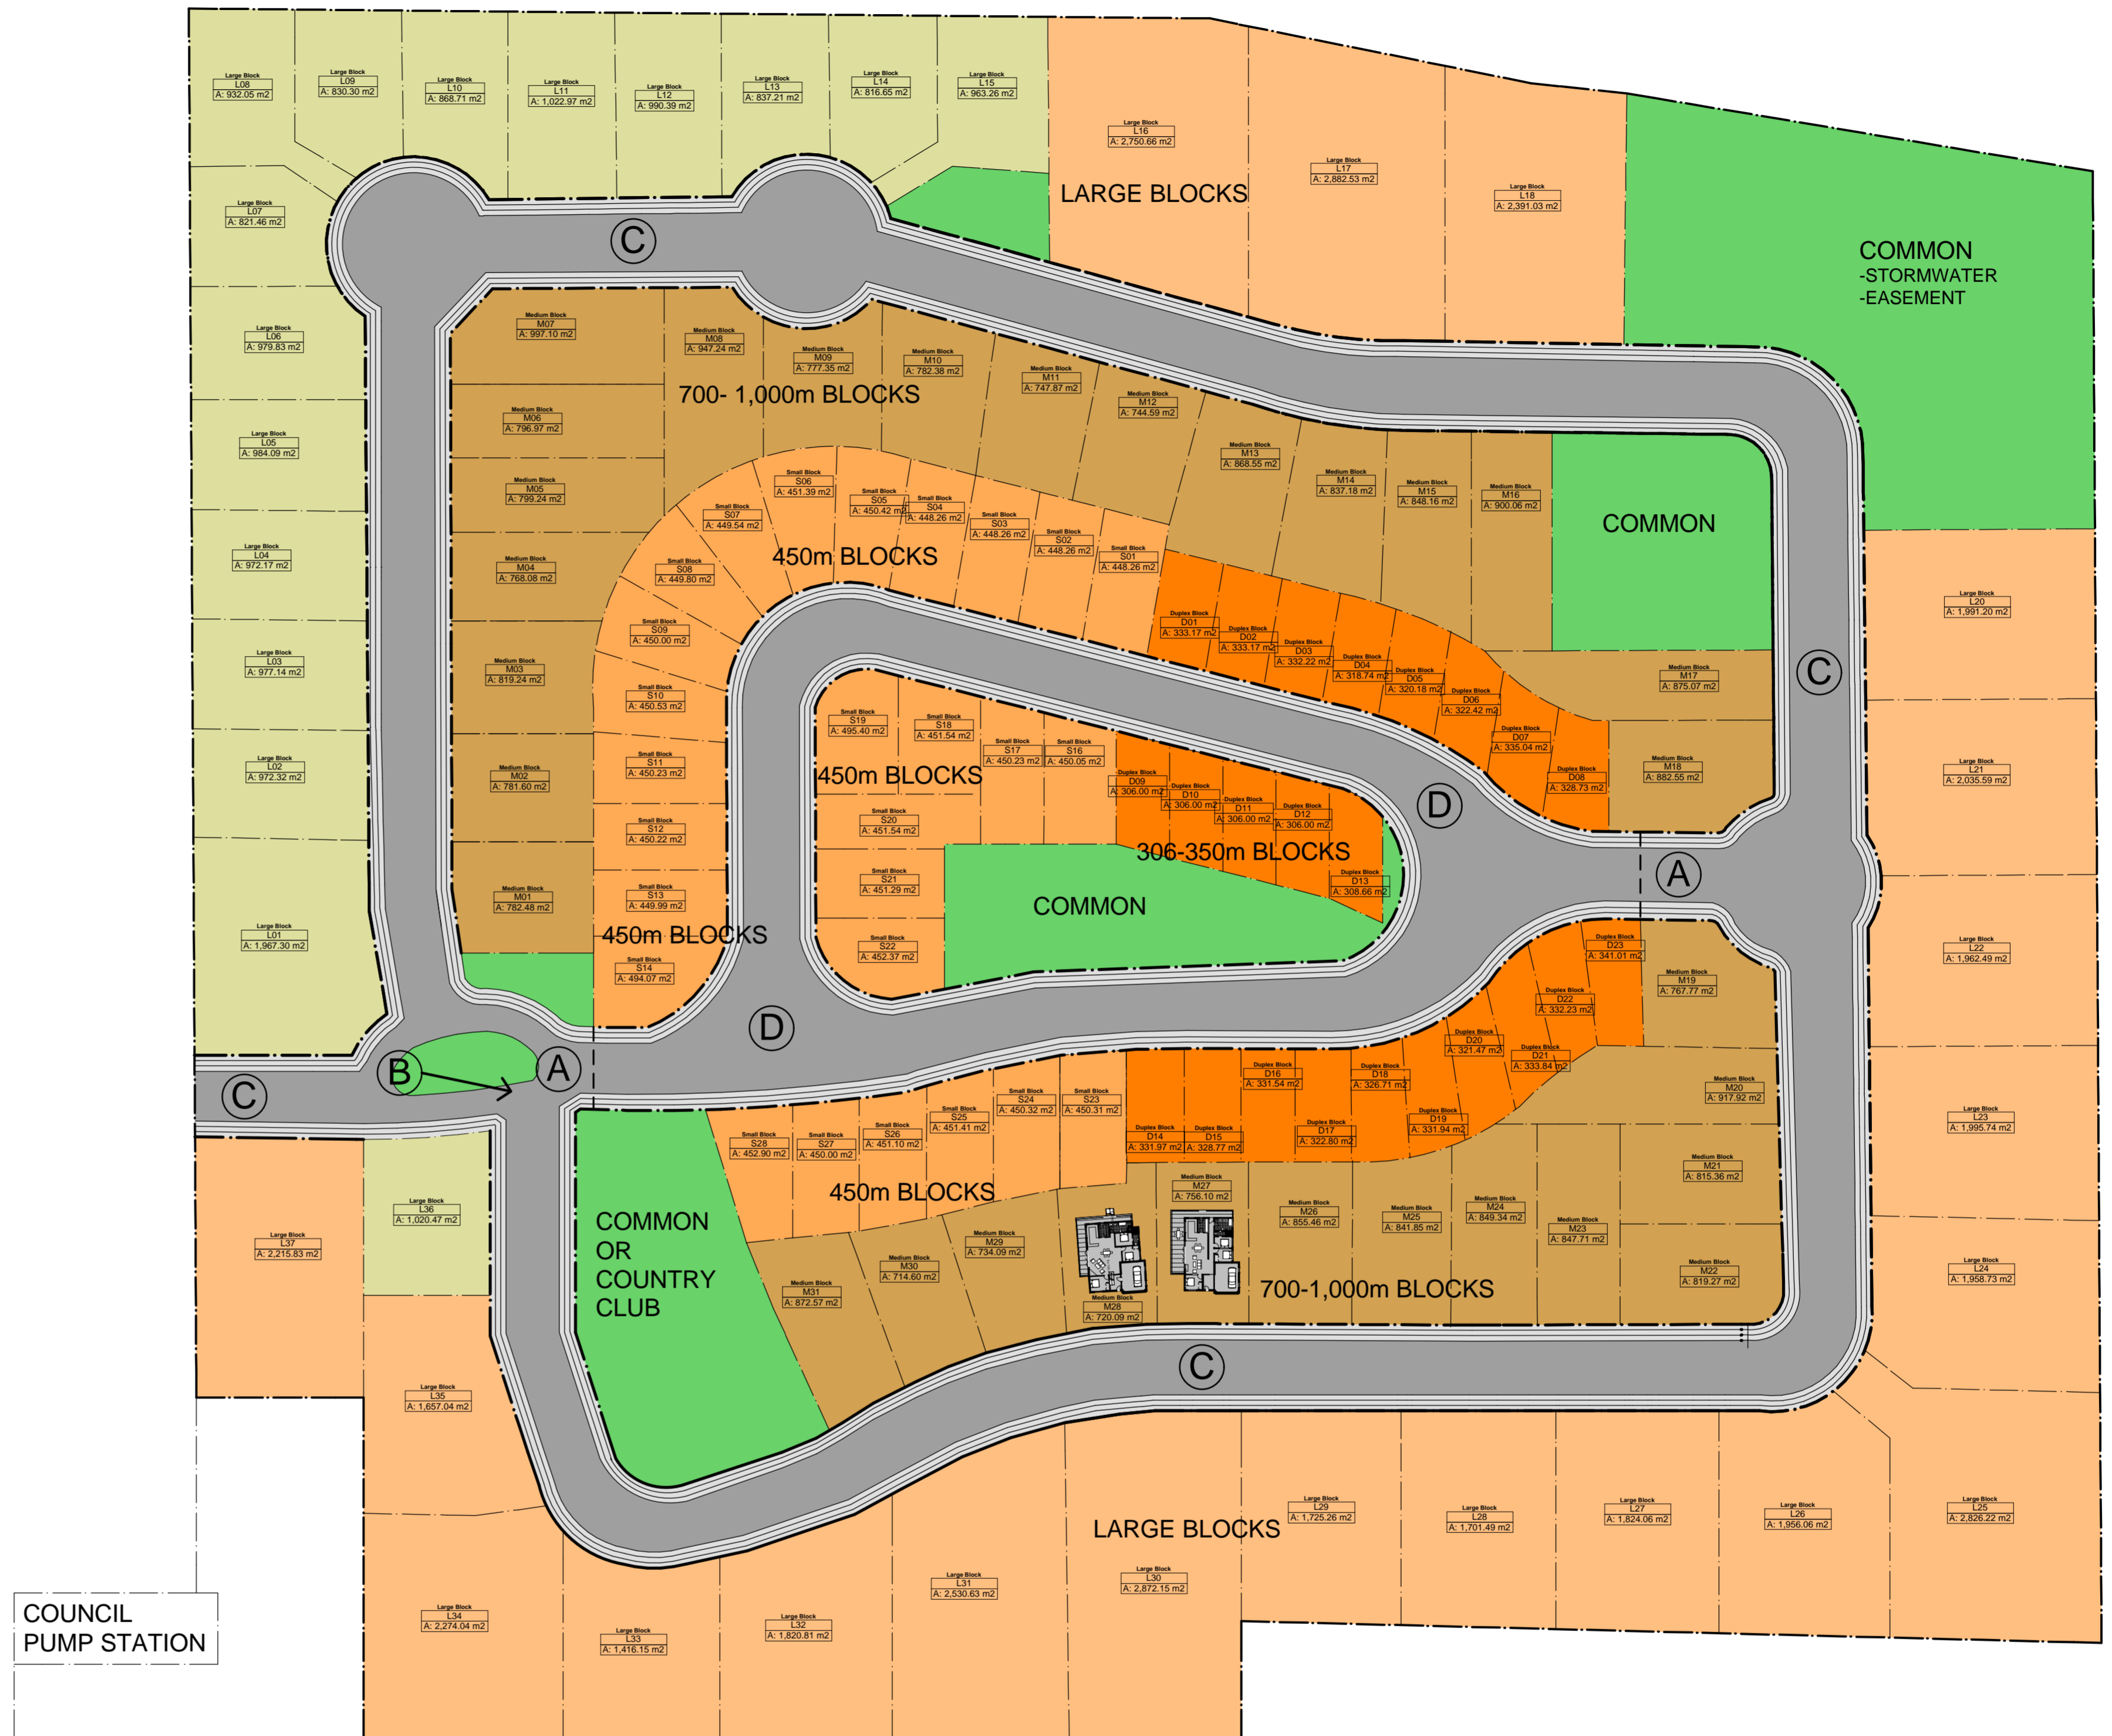

**LEGEND**

- (A) POSSIBLE ACCESS RESTRICTIONS
- (B) VIEW OF OPEN COMMON UPON ENTERING
- (C) REGULAR ACCESS ROAD
- (D) RESTRICTED ACCESS POSSIBLE

- COMMON
- HOUSING
- DUPLEX BLOCKS, 306-350m
- SMALL BLOCKS, 450m
- MEDIUM BLOCKS, 700-1000m
- LARGE BLOCKS, 1000-3250m
- TITLE DEED ALREADY AGREED

Drawing: Site Plan  
 Narromine Housing  
 #Street

Drawing No. - Job # / SK-01

Glendenning Group Architects Pty. Limited 2/605 Pacific Highway, Mt. Colah, NSW - 2079.  
 Tel - (02) 9482 7033. Fax - (02) 9482 7201. email: ggarch@ozemail.com.au

Checked by:xx  
 Drawn by :

SHEET SIZE: A1

Date: Month / Year